




RETAIL SPACE FOR LEASE

1300 Block North H Street Lompoc, CA

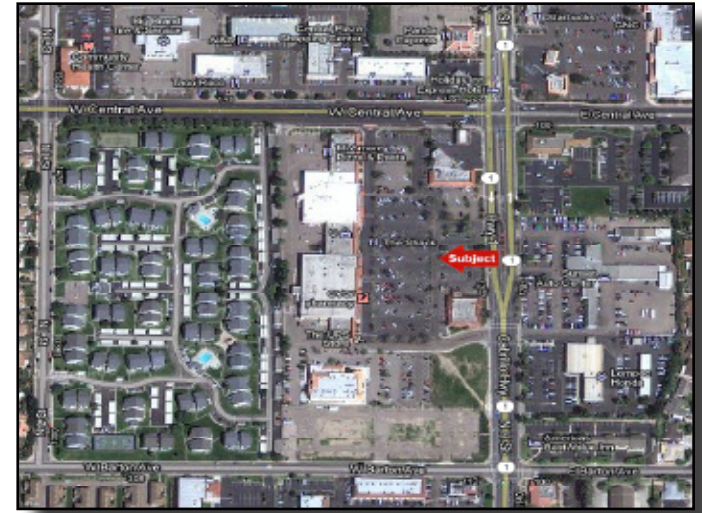

Prime shop space for lease in the \$0.99 Cent Only/CVS Drug Center at the intersection of West Central and North H. Street. This center is located at Lompoc's busiest intersection with excellent visibility and access from North H Street. Competitive lease rate and ready for immediate occupancy. Site reverse for site plan.

Property Details

- Sizes: (1) ±1,200 SF
(1) ±1,300 SF
(1) ±1,390 SF
(1) ±2,700 SF
- Rate: \$1.35/SF/Month, NNN
- Estimated NNN: \$0.40/SF
- Zoning: PCD (Planned Commercial Development)
- Delivery Cond: Vanilla Shell
- Available: Immediately
- Average Daily Traffic Counts:
 - Highway 1 @ Santa Ynez River Bridge: ±28,000
 - West Central Avenue. West of H Street: ±13,700
 - East Central Avenue. East of H Street: ±12,965

Brian LaCabe

805.928.2800, ext. 103

BLacabe@PacificaCRE.com

BRE# 01026699




PACIFICA
COMMERCIAL REALTY

2520 Professional Parkway
Santa Maria, CA 93458
(805) 928-2800 Fax: (805) 349-9375
www.PacificaSantaMaria.com

Information contained herein has been obtained from the owner of the property or from other sources deemed reliable. We have no reason to doubt its accuracy, but we do not guarantee it

1300 Block North H Street
Site Plan

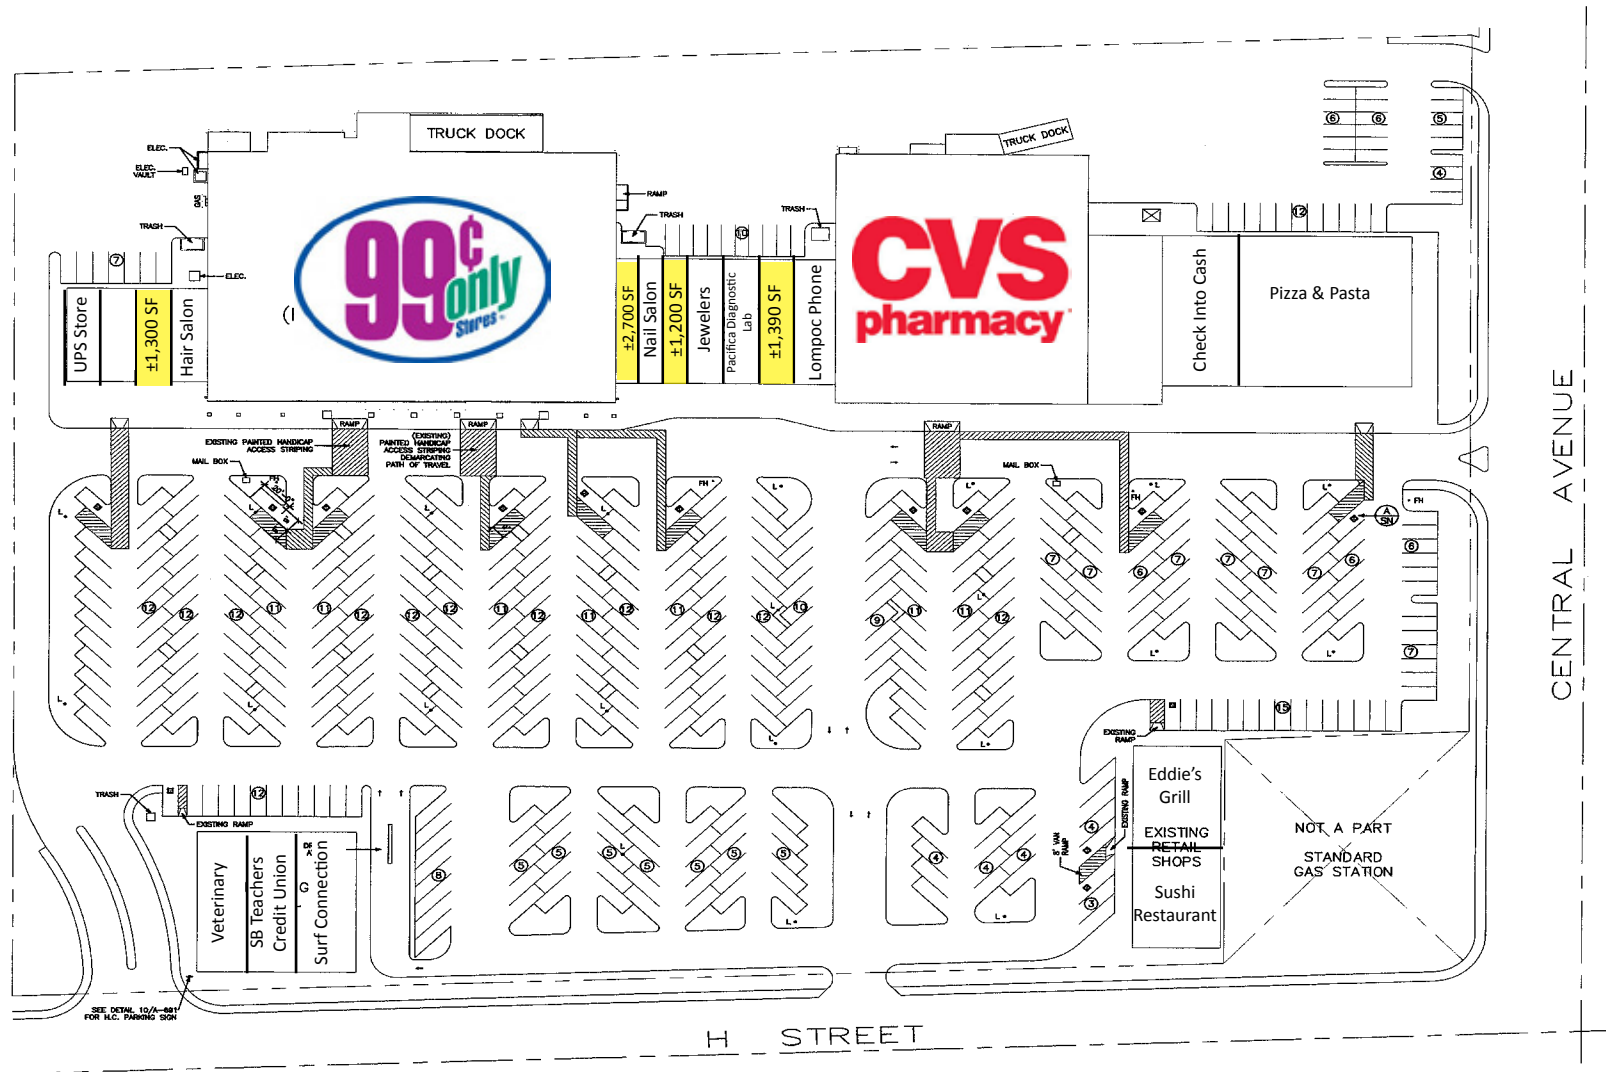

 VACANT

SITE PLAN
SCALE: 1" = 30'-0"



PACIFICA
COMMERCIAL REALTY

2520 Professional Parkway
Santa Maria, CA 93458
(805) 928-2800 Fax: (805) 349-9375
www.PacificaSantaMaria.com

Brian LaCabe
805.928.2800, ext. 103
BLacabe@PacificaCRE.com
BRE# 01026699

Information contained herein has been obtained from the owner of the property or from other sources deemed reliable. We have no reason to doubt its accuracy, but we do not guarantee it