

DENTAL/MEDICAL OFFICE FOR LEASE

730 E. Chapel, Santa Maria, CA



Property Details

- Size: ±1,750 SF
- Lease Rate: \$1.75/SF/Mo., NNN
- APN: 121-241-018
- Zoned: CPO - Commercial Professional Office
- Available Immediately

CENTRAL SANTA MARIA LOCATION

Rare opportunity to lease a fully built-out, remodeled dental/medical office suite. Highly visible corner location one block away from East Main Street, and approximately one mile from Marian Hospital.



Mike Kelly

805.928.2800, ext. 113

Mike@PacificaCRE.com

BRE# 01800988

Pat Palangi

805.928.2800, ext. 105

Pat@PacificaCRE.com

BRE# 01108680

Jerry Schmidt

805.928.2800, ext. 107


Jerry@PacificaCRE.com

BRE# 00956042

2520 Professional Parkway, Santa Maria, CA 93455 • Office: (805) 928-2800 Fax: (805) 349-9375 • www.pacificasantamaria.com

Information contained herein has been obtained from the owner of the property or from other sources deemed reliable. We have no reason to doubt its accuracy, but we do not guarantee it.

Floor Plan

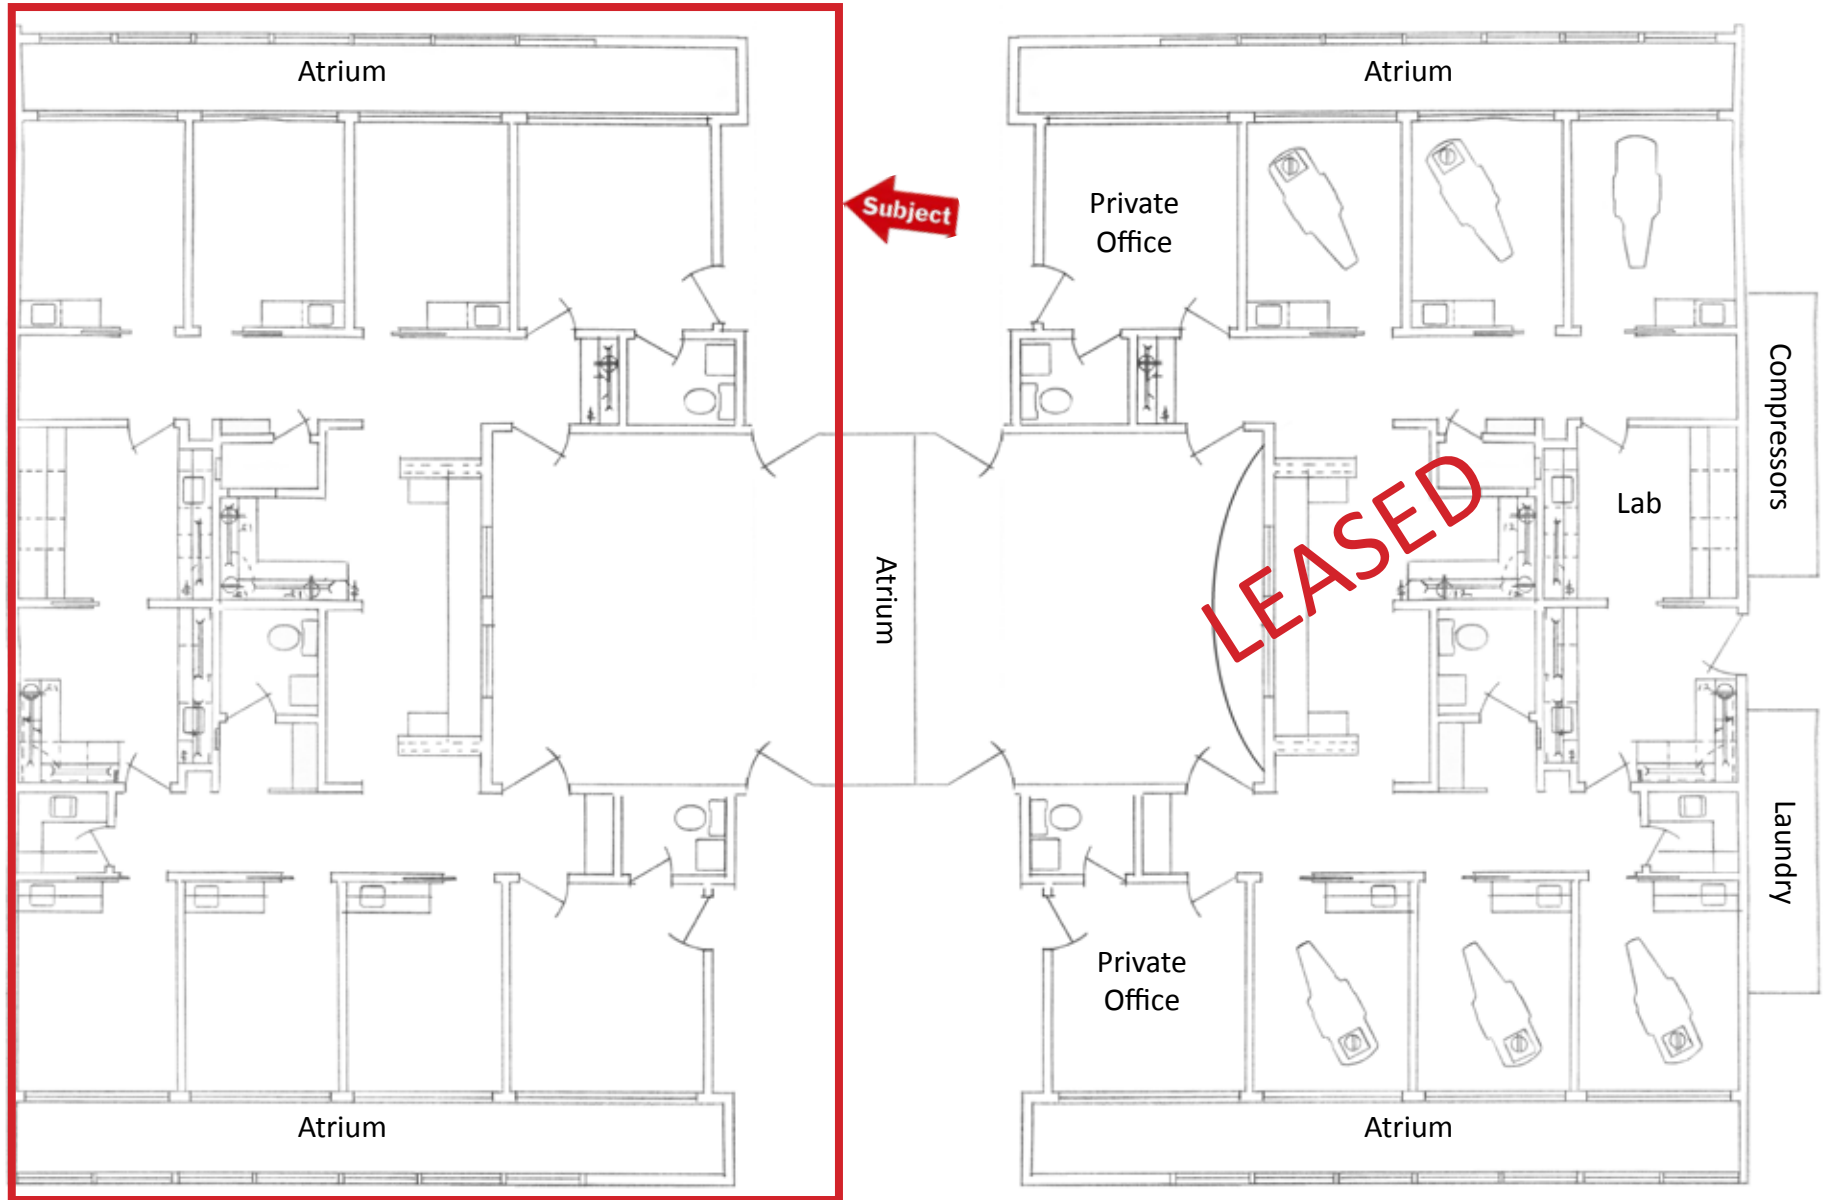

730 E. Chapel

*Not to Scale



